

4. Evergreen

Key Features

- Large open plan living space
- 2 Bathrooms
- 2 Bedroom
- Porch area
- 796 square foot

Full Description

The Evergreen is a two bedroom, two bathroom mid-sized log cabin. It has a large open plan living space and kitchen perfect for a couple entertaining guests or a small family. There is space for an optional porch, perfect for sitting and enjoying nature.

Room Dimensions

Cabin size: 32'0" x 26'0" (9.75 x 7.92m)

Living Area: 20'0" x 12'0" (6.10 x 3.66m)

Kitchen/Dining Area: Approx. 12'0" x 16'0" (3.66 x 4.88m)

Bedroom One: 12'0" x 12'0" (3.66 x 3.66m)

Bedroom Two: 8'0" x 12'0" (2.44 x 3.66m)


Bathroom One: 6'0" x 12'0" (1.83 x 3.66m)

Bathroom Two: 4'0" x 6.0" (1.22 x 1.83m)



AREA SUMMARY:

GROUND FLOOR.....715 SQFT.
 PORCH.....81 SQFT.
 TOTAL AREA.....796 SQFT.

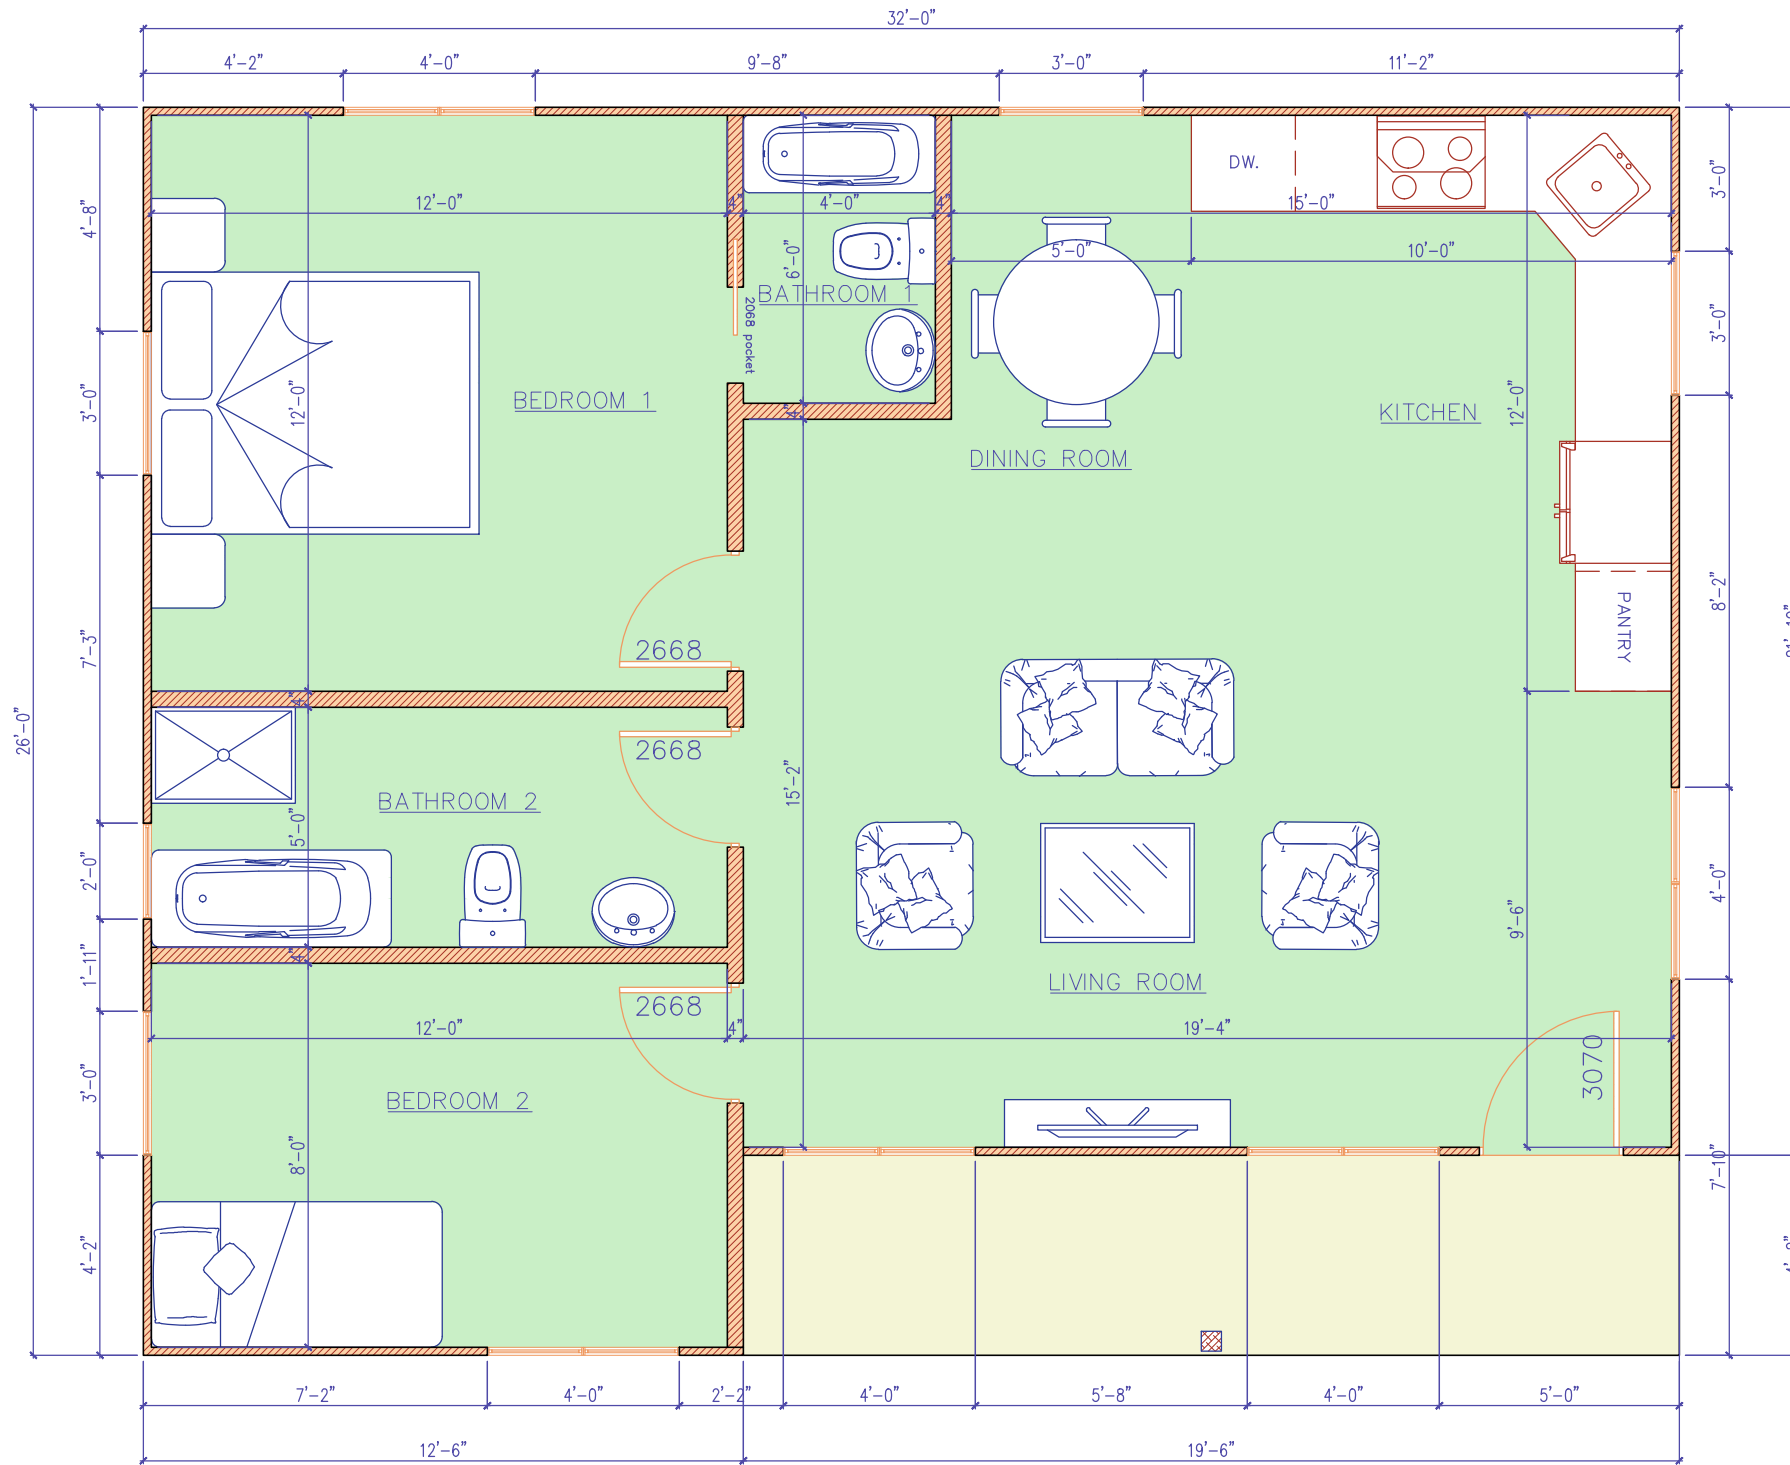


1 GROUND FLOOR PLAN
 SCALE: 1/4" = 1'-0"

PROJECT:	EVERGREEN	
DWG TITLE:	PAPER SIZE:	SHEET No:
GROUND FLOOR PLAN	17 X 11 inches	1 / 3
SCALE:	DATE:	
1/4" = 1'-0"	02 / 06 / 16	
PROJECT No. 046 / 16		



2 FRONT ELEVATION
SCALE: 3/8" = 1'-0"

PROJECT:	EVERGREEN	
DWG TITLE: FRONT ELEVATION	PAPER SIZE: 17 X 11 inches	SHEET No: 2 / 3
SCALE: 3/8" = 1'-0"	DATE: 02 / 06 / 16	
PROJECT No. 046 / 16		

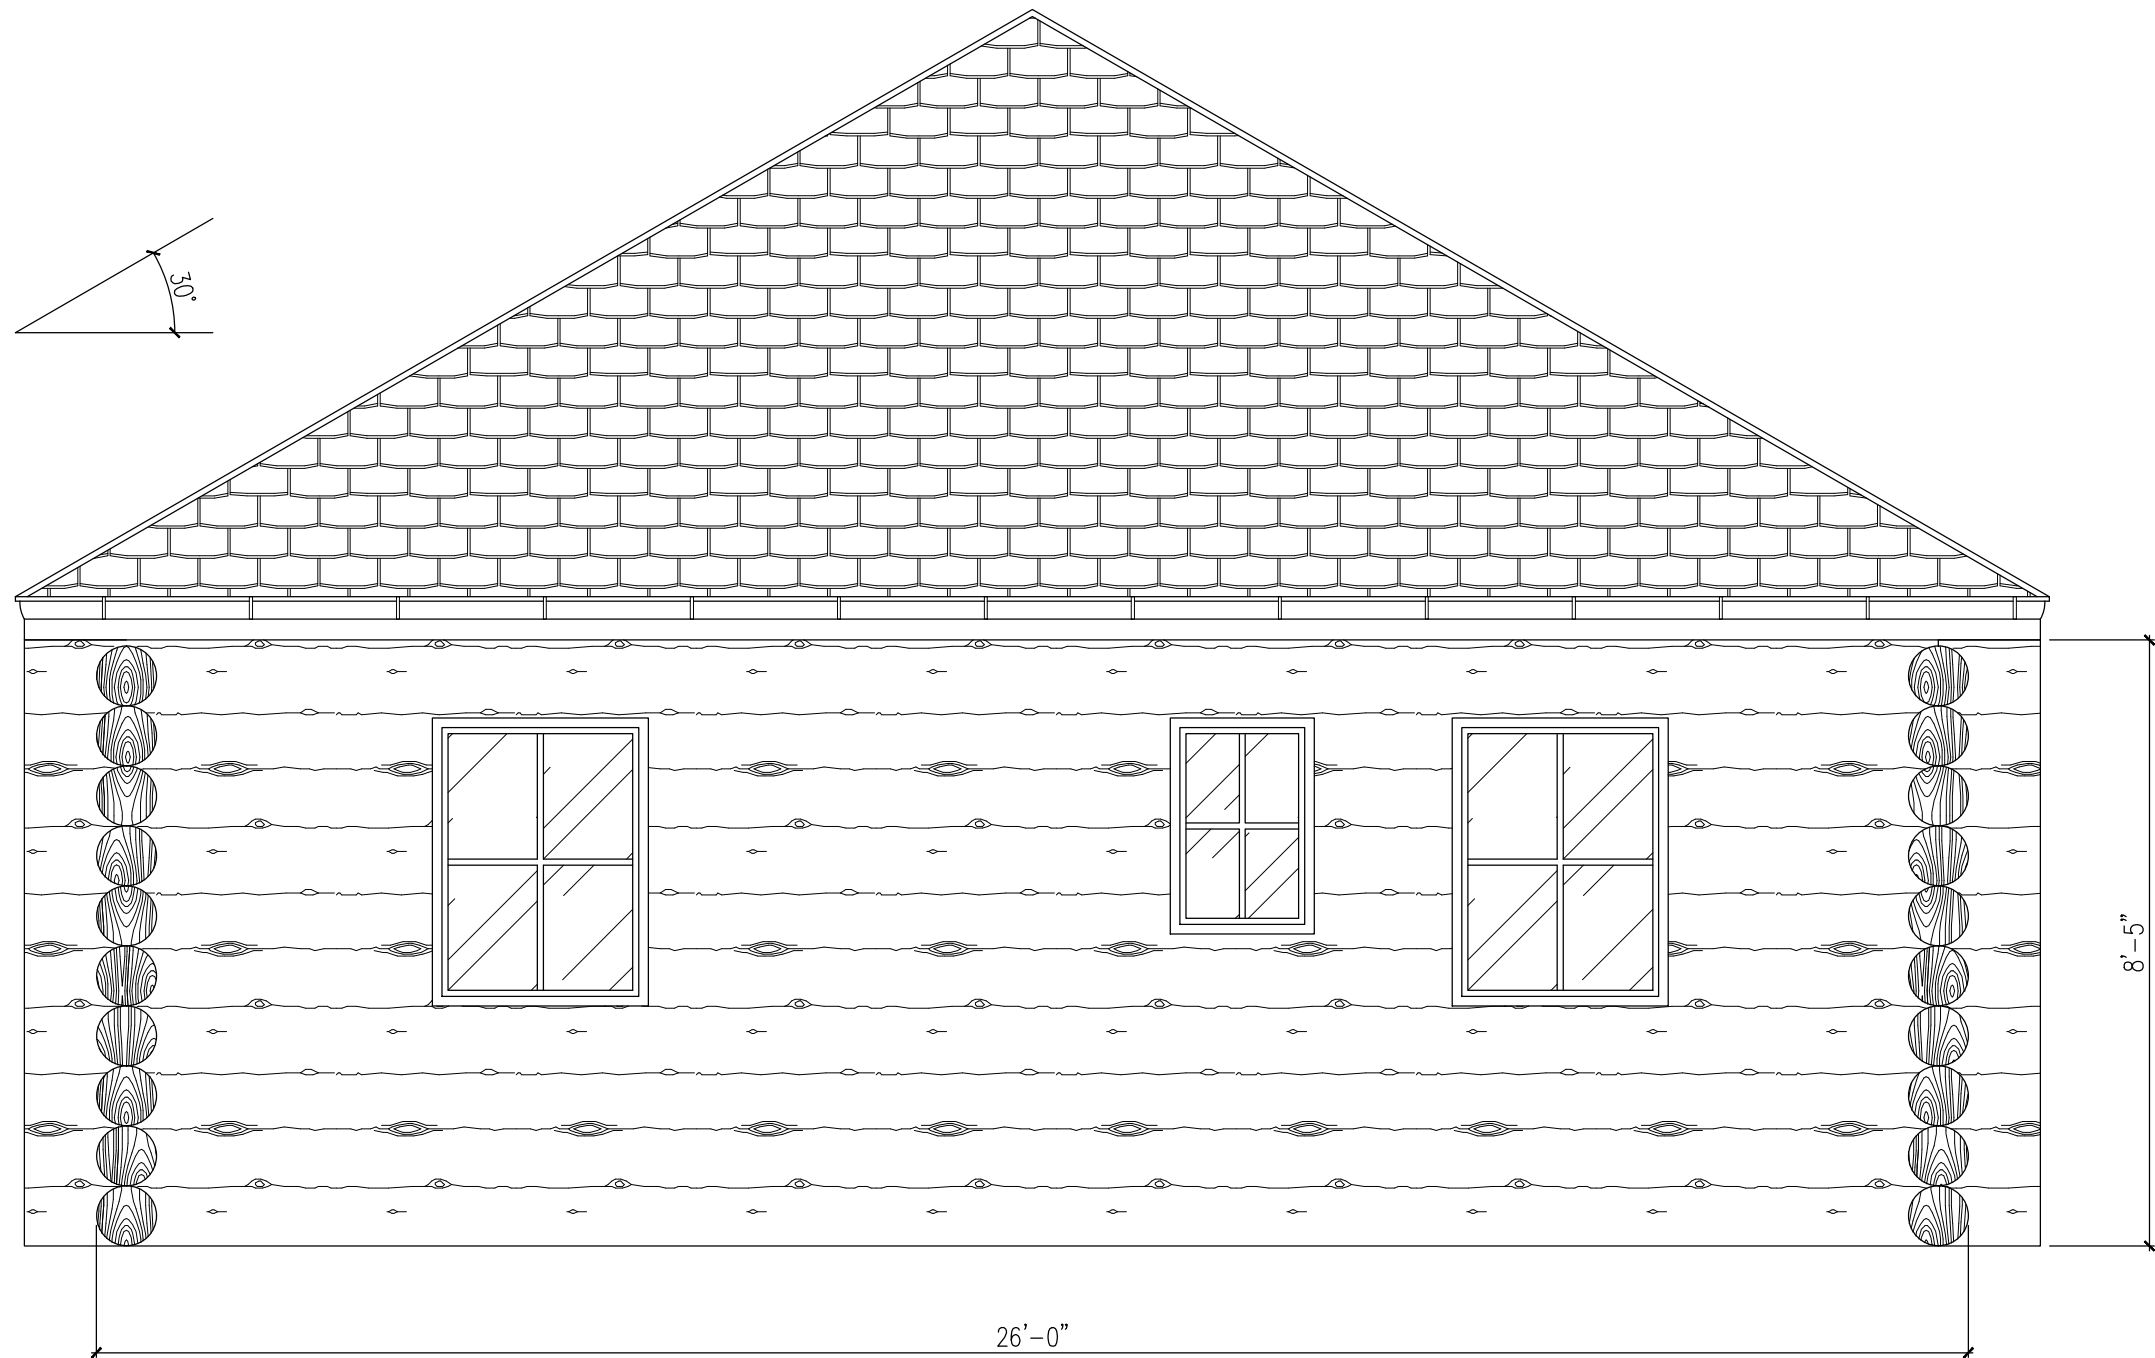

3 LEFT ELEVATION
SCALE: 3/8" = 1'-0"

PROJECT:	EVERGREEN	
DWG TITLE: LEFT ELEVATION	PAPER SIZE: 17 X 11 inches	SHEET No: 3 / 3
SCALE: 3/8" = 1'-0"	DATE: 02 / 06 / 16	
PROJECT No. 046 / 16		