

# 3. Rambler

## Key Features

■ Tiny Home	■ 1 Bedroom
■ Horse shoe shaped kitchen	■ 380 square foot
■ Open living space	

## Full Description

The Rambler has been designed as a tiny home, making the best use of the space so as to allow for a decent size open plan living area. The bedroom has built in storage and the kitchen is in the shape of a horseshoe with space for a breakfast bar.

## Room Dimensions

Cabin size: 20'0" x 20'0" (6.10 x 6.10m)

Bedroom: 9'0" x 10'0" (2.74 x 3.05m)

Bathroom: 10'0" x 5'7" (3.05 x 1.70m)


Kitchen: 8'0" x 8'0" (2.44 x 2.44m)

Living Space: Approx. 12'0" x 11'0" (3.66 x 3.35m) (plus entrance)




AREA SUMMARY:

GROUND FLOOR.....380 SQFT.

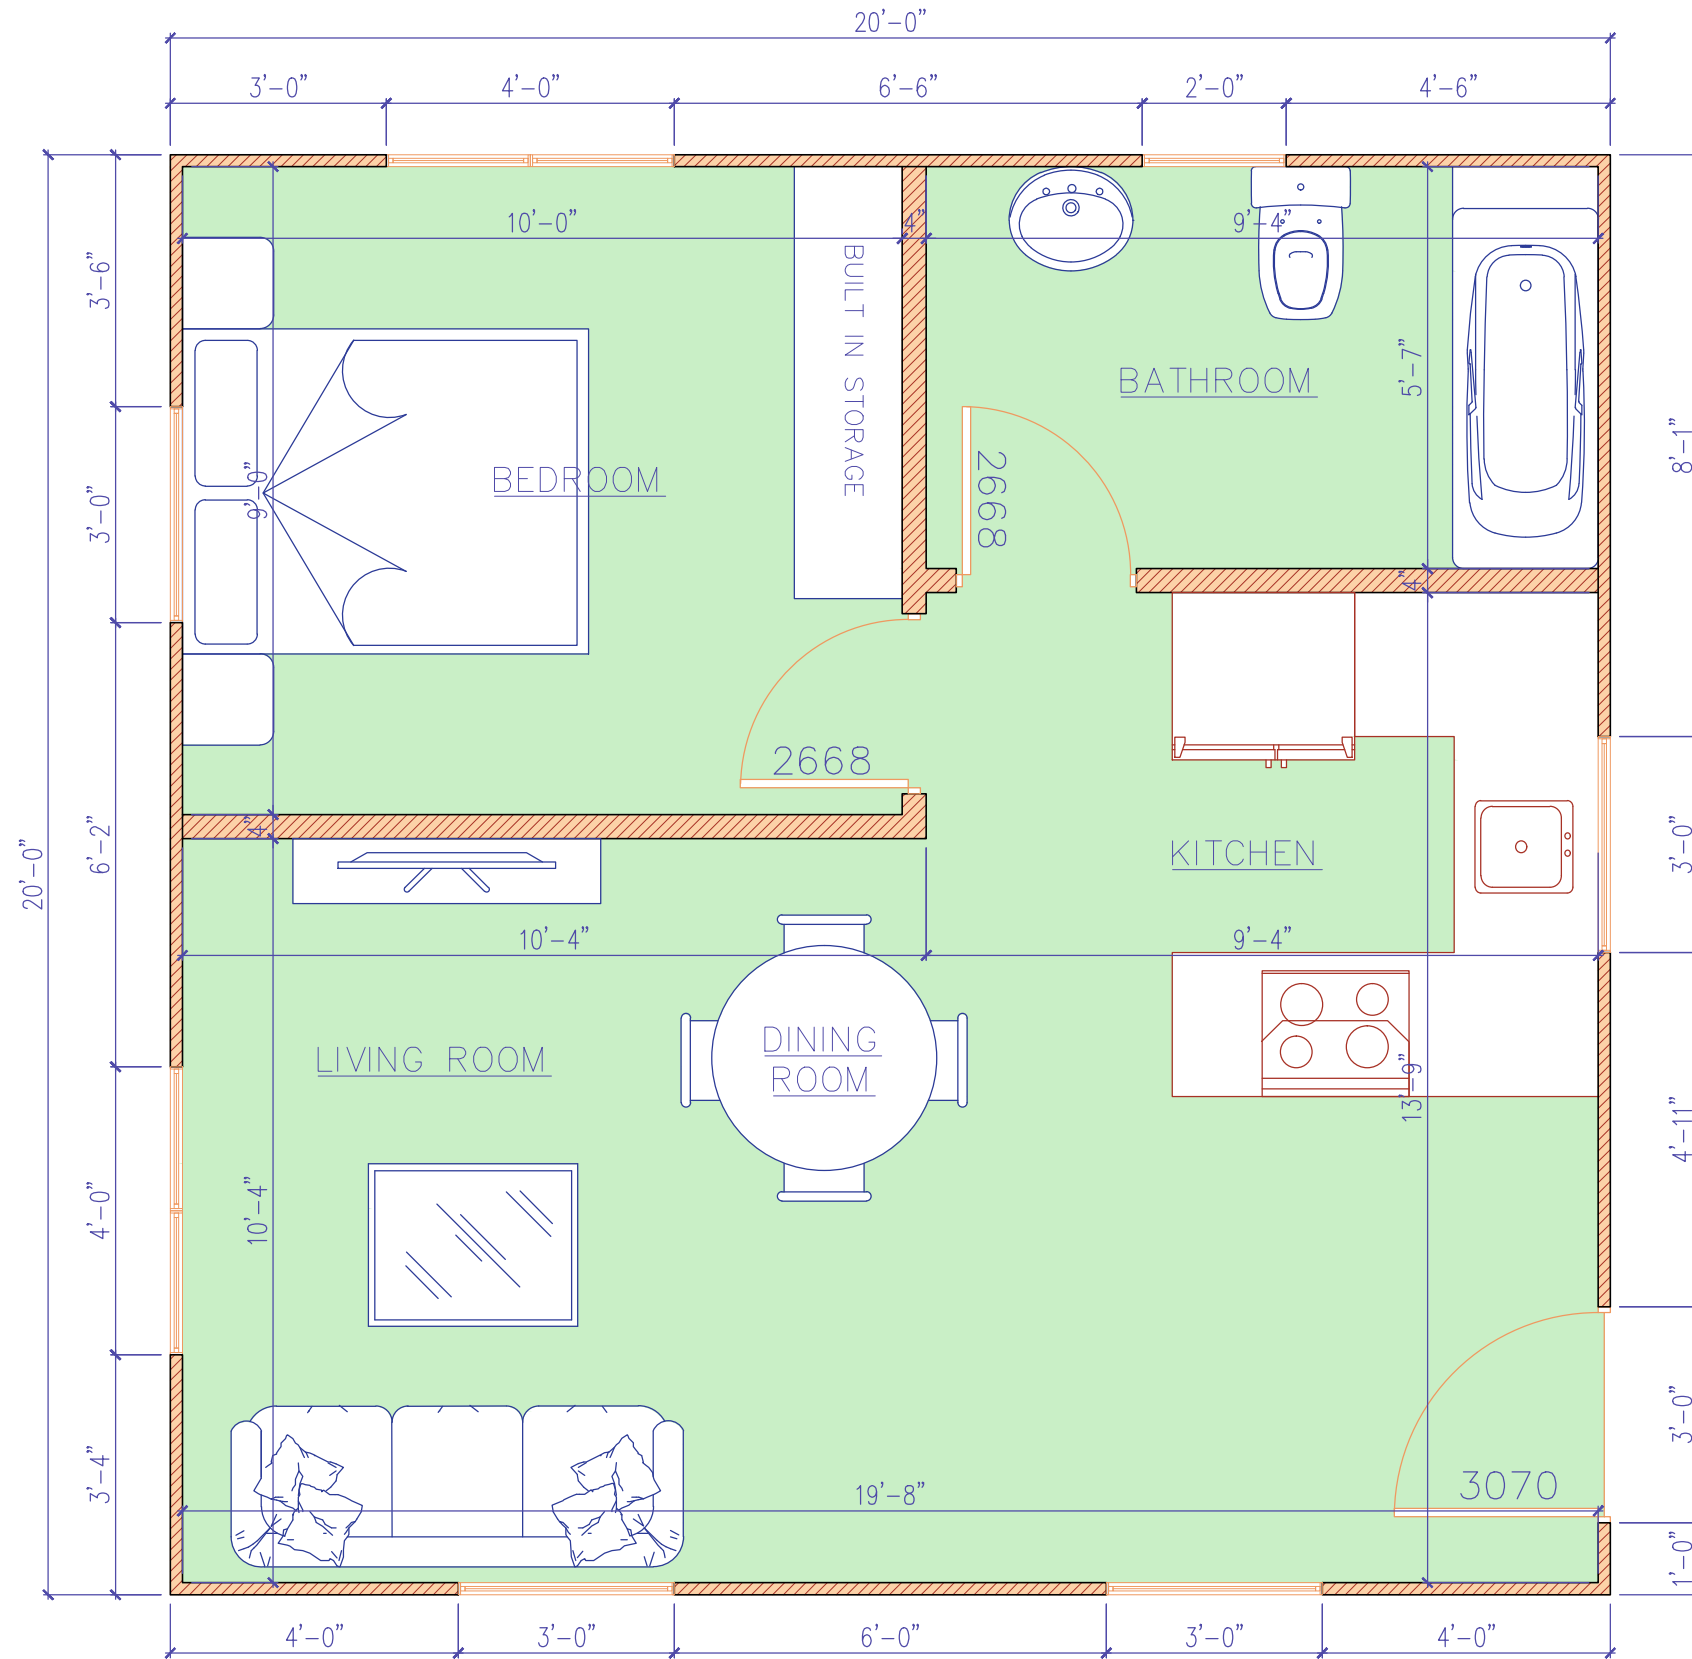


1 GROUND FLOOR PLAN  
SCALE: 3/8" = 1'-0"

PROJECT:	<b>RAMBLER</b>	
DWG TITLE: <b>GROUND FLOOR PLAN</b>	PAPER SIZE: <b>17 X 11 inches</b>	SHEET No: <b>1 / 3</b>
SCALE: <b>3/8" = 1'-0"</b>	DATE: <b>30 / 05 / 16</b>	
<b>PROJECT No. 043 / 16</b>		

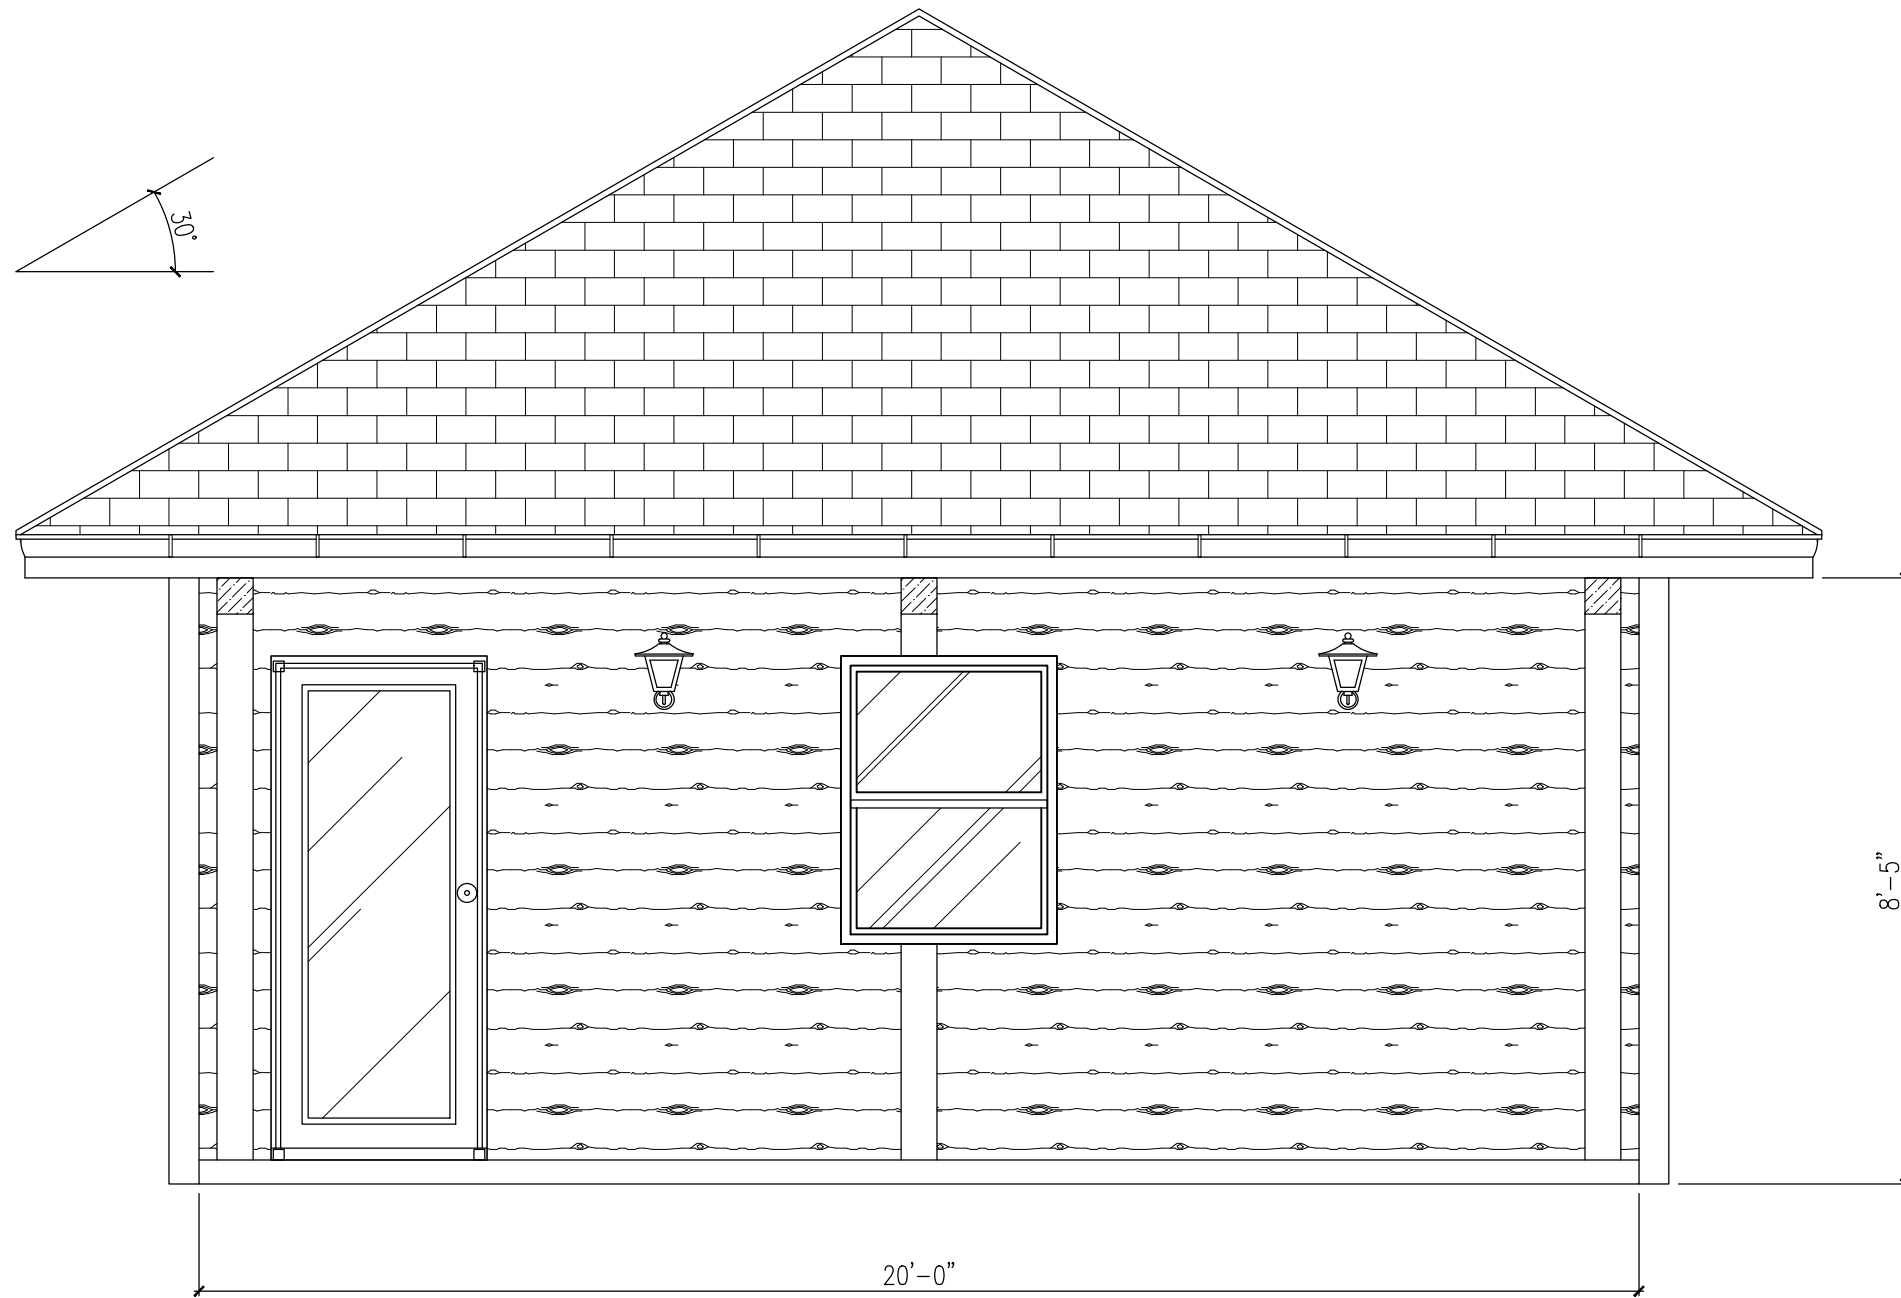

2 FRONT ELEVATION  
SCALE: 3/8" = 1'-0"

PROJECT:	<b>RAMBLER</b>	
DWG TITLE: <b>FRONT ELEVATION</b>	PAPER SIZE: <b>17 X 11 inches</b>	SHEET No: <b>2 / 3</b>
SCALE: <b>3/8" = 1'-0"</b>	DATE: <b>30 / 05 / 16</b>	
<b>PROJECT No. 043 / 16</b>		

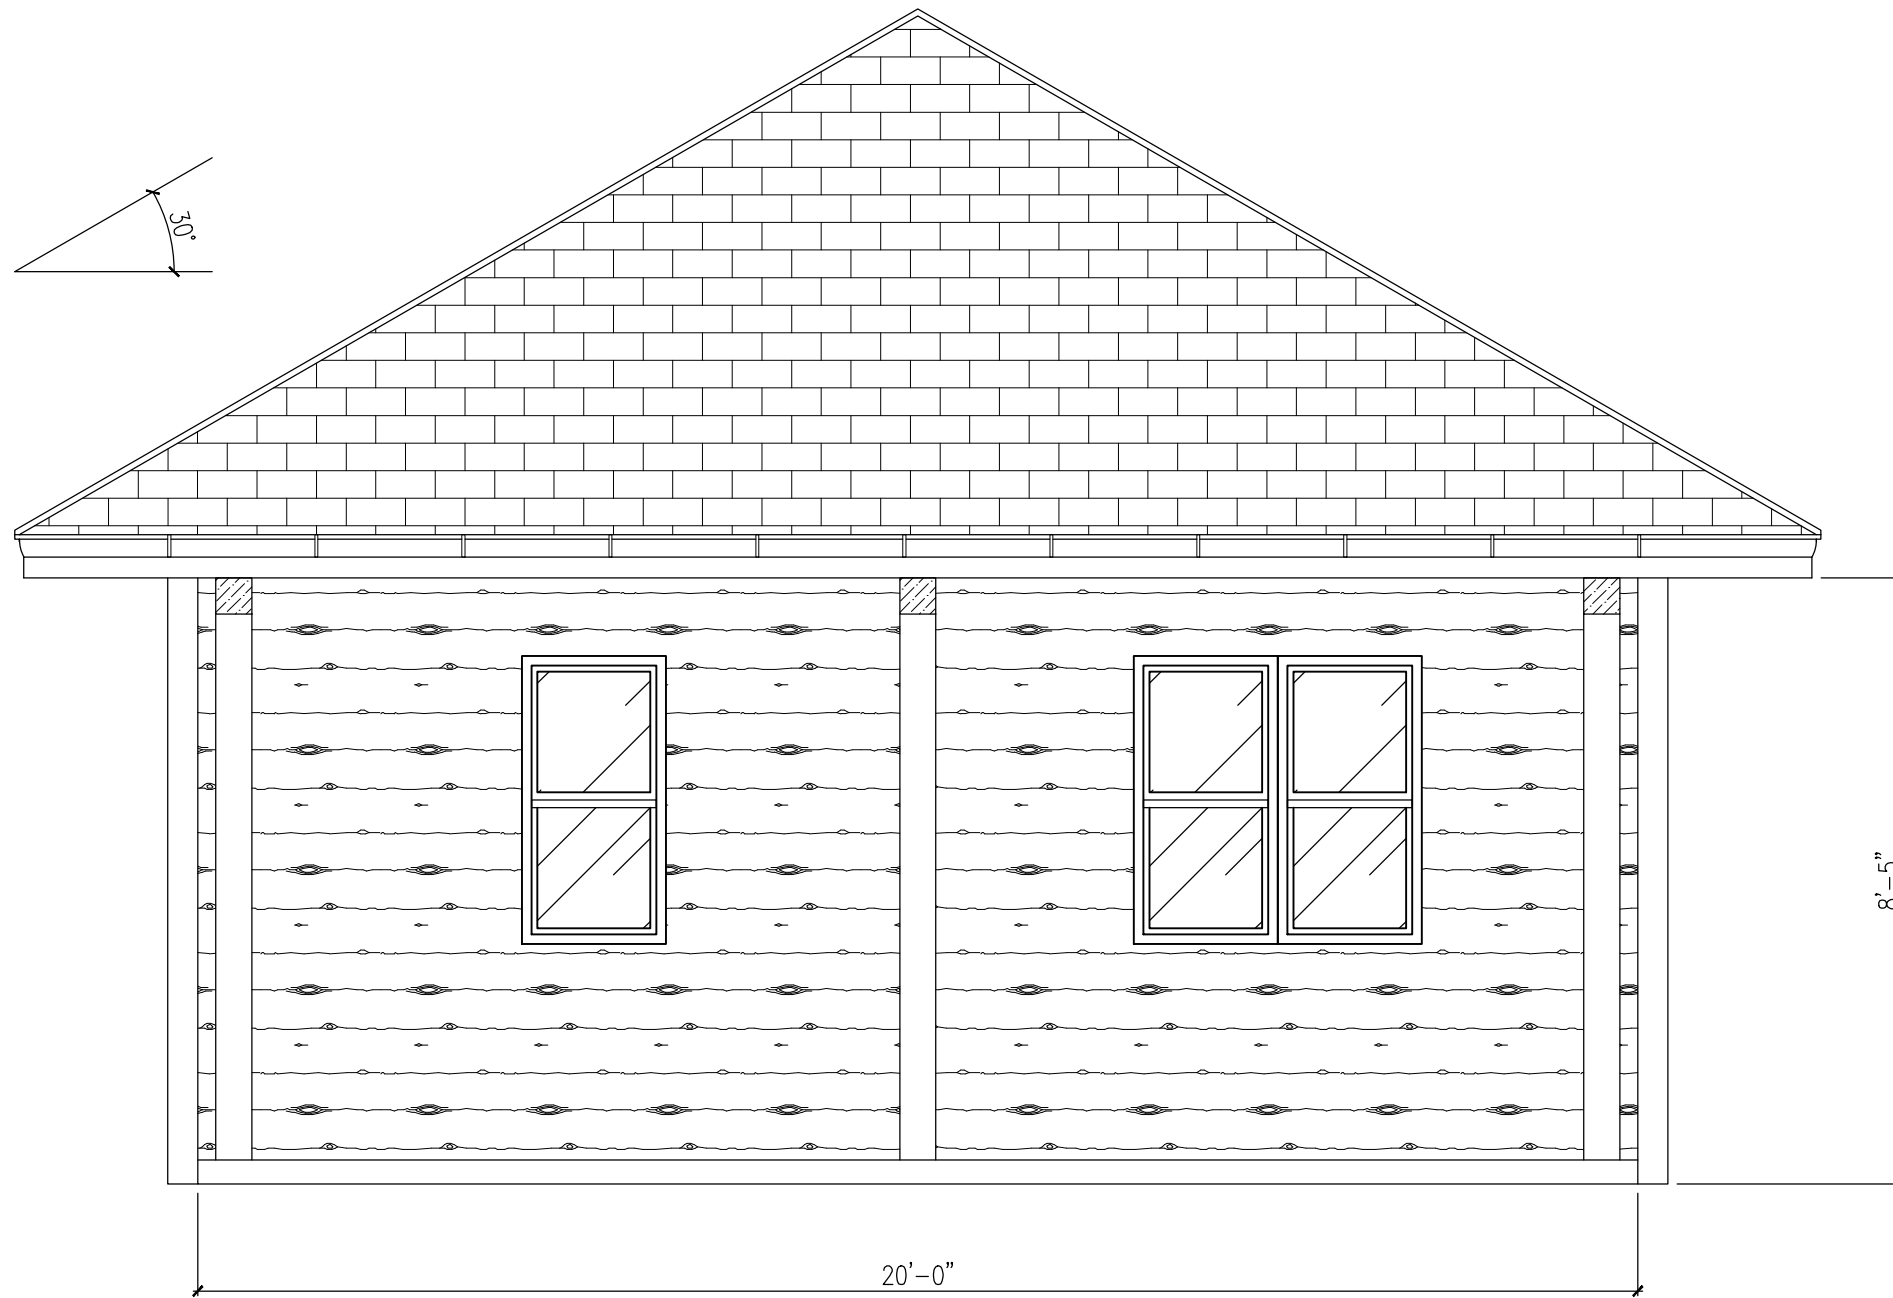

3 RIGHT ELEVATION  
SCALE: 3/8" = 1'-0"

PROJECT:	<b>RAMBLER</b>	
DWG TITLE: <b>RIGHT ELEVATION</b>	PAPER SIZE: <b>17 X 11 inches</b>	SHEET No: <b>3 / 3</b>
SCALE: <b>3/8" = 1'-0"</b>	DATE: <b>30 / 05 / 16</b>	
<b>PROJECT No. 043 / 16</b>		