

5. Walden

Key Features

■ 3 Bedrooms	■ 954 square foot
■ Open Living Space	■ 2 Bathrooms
■ Luxury Lodge	

Full Description

The Walden is a perfect family log cabin home. It has three bedrooms, 2 bathrooms and a large open plan living space with a spacious kitchen and separate utility room. The master bedroom has an ensuite and a walk in wardrobe.

Room Dimensions

Cabin Size: 24'0" x 42'0" (7.32 x 12.80m)

Bedroom One: 11'8" x 14'0" (3.56 x 4.27m) plus walk in wardrobe

Bedroom Two: 11'8" x 12'0" (3.56 x 3.66m)

Bedroom Three: 11'8" x 7'8" (3.56 x 2.34m)

Bathroom One: 6'0" x 6'0" (1.83 x 1.83m)

Bathroom Two: 8'0" x 6'0" (2.44 x 1.83m)

Kitchen: 12'8" x 10'0" (3.86 x 3.05m)


Utility Room: 6'0" x 6'0" (1.83 x 1.83m)

Living Space: 11'0" x 16'0" (3.35 x 4.88m)




AREA SUMMARY:

GROUND FLOOR.....954 SQFT.

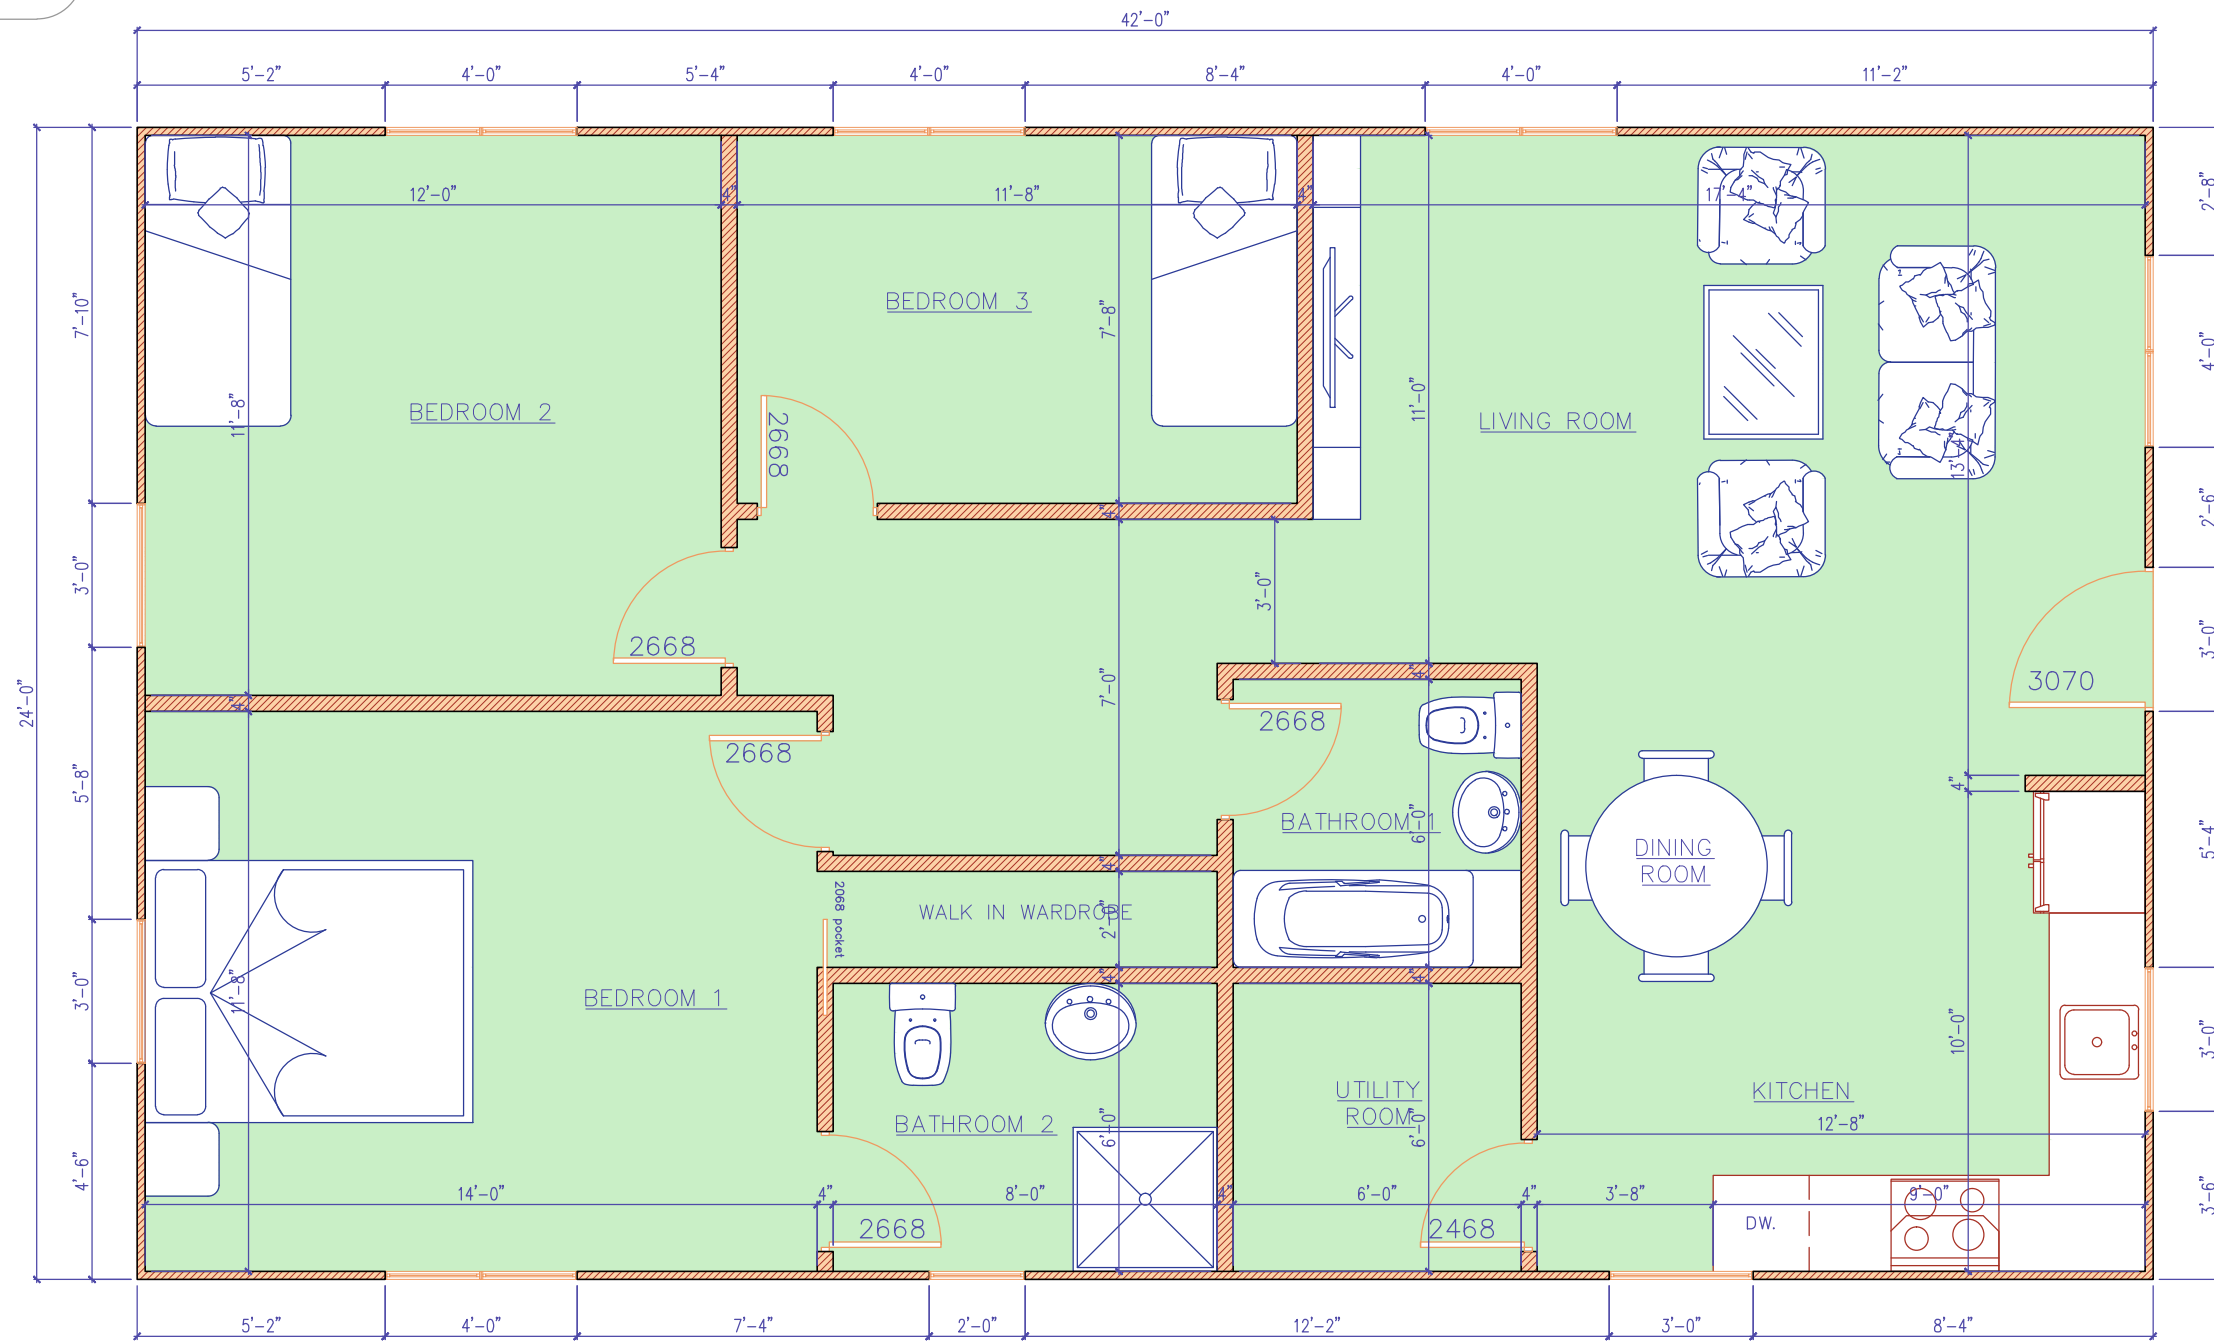


1 GROUND FLOOR PLAN
SCALE: 1/4" = 1'-0"

PROJECT:	WALDEN	
DWG TITLE:	PAPER SIZE:	SHEET No:
GROUND FLOOR PLAN	17 X 11 inches	1 / 3
SCALE:	DATE:	
1/4" = 1'-0"	04 / 06 / 16	
PROJECT No. 047 / 16		

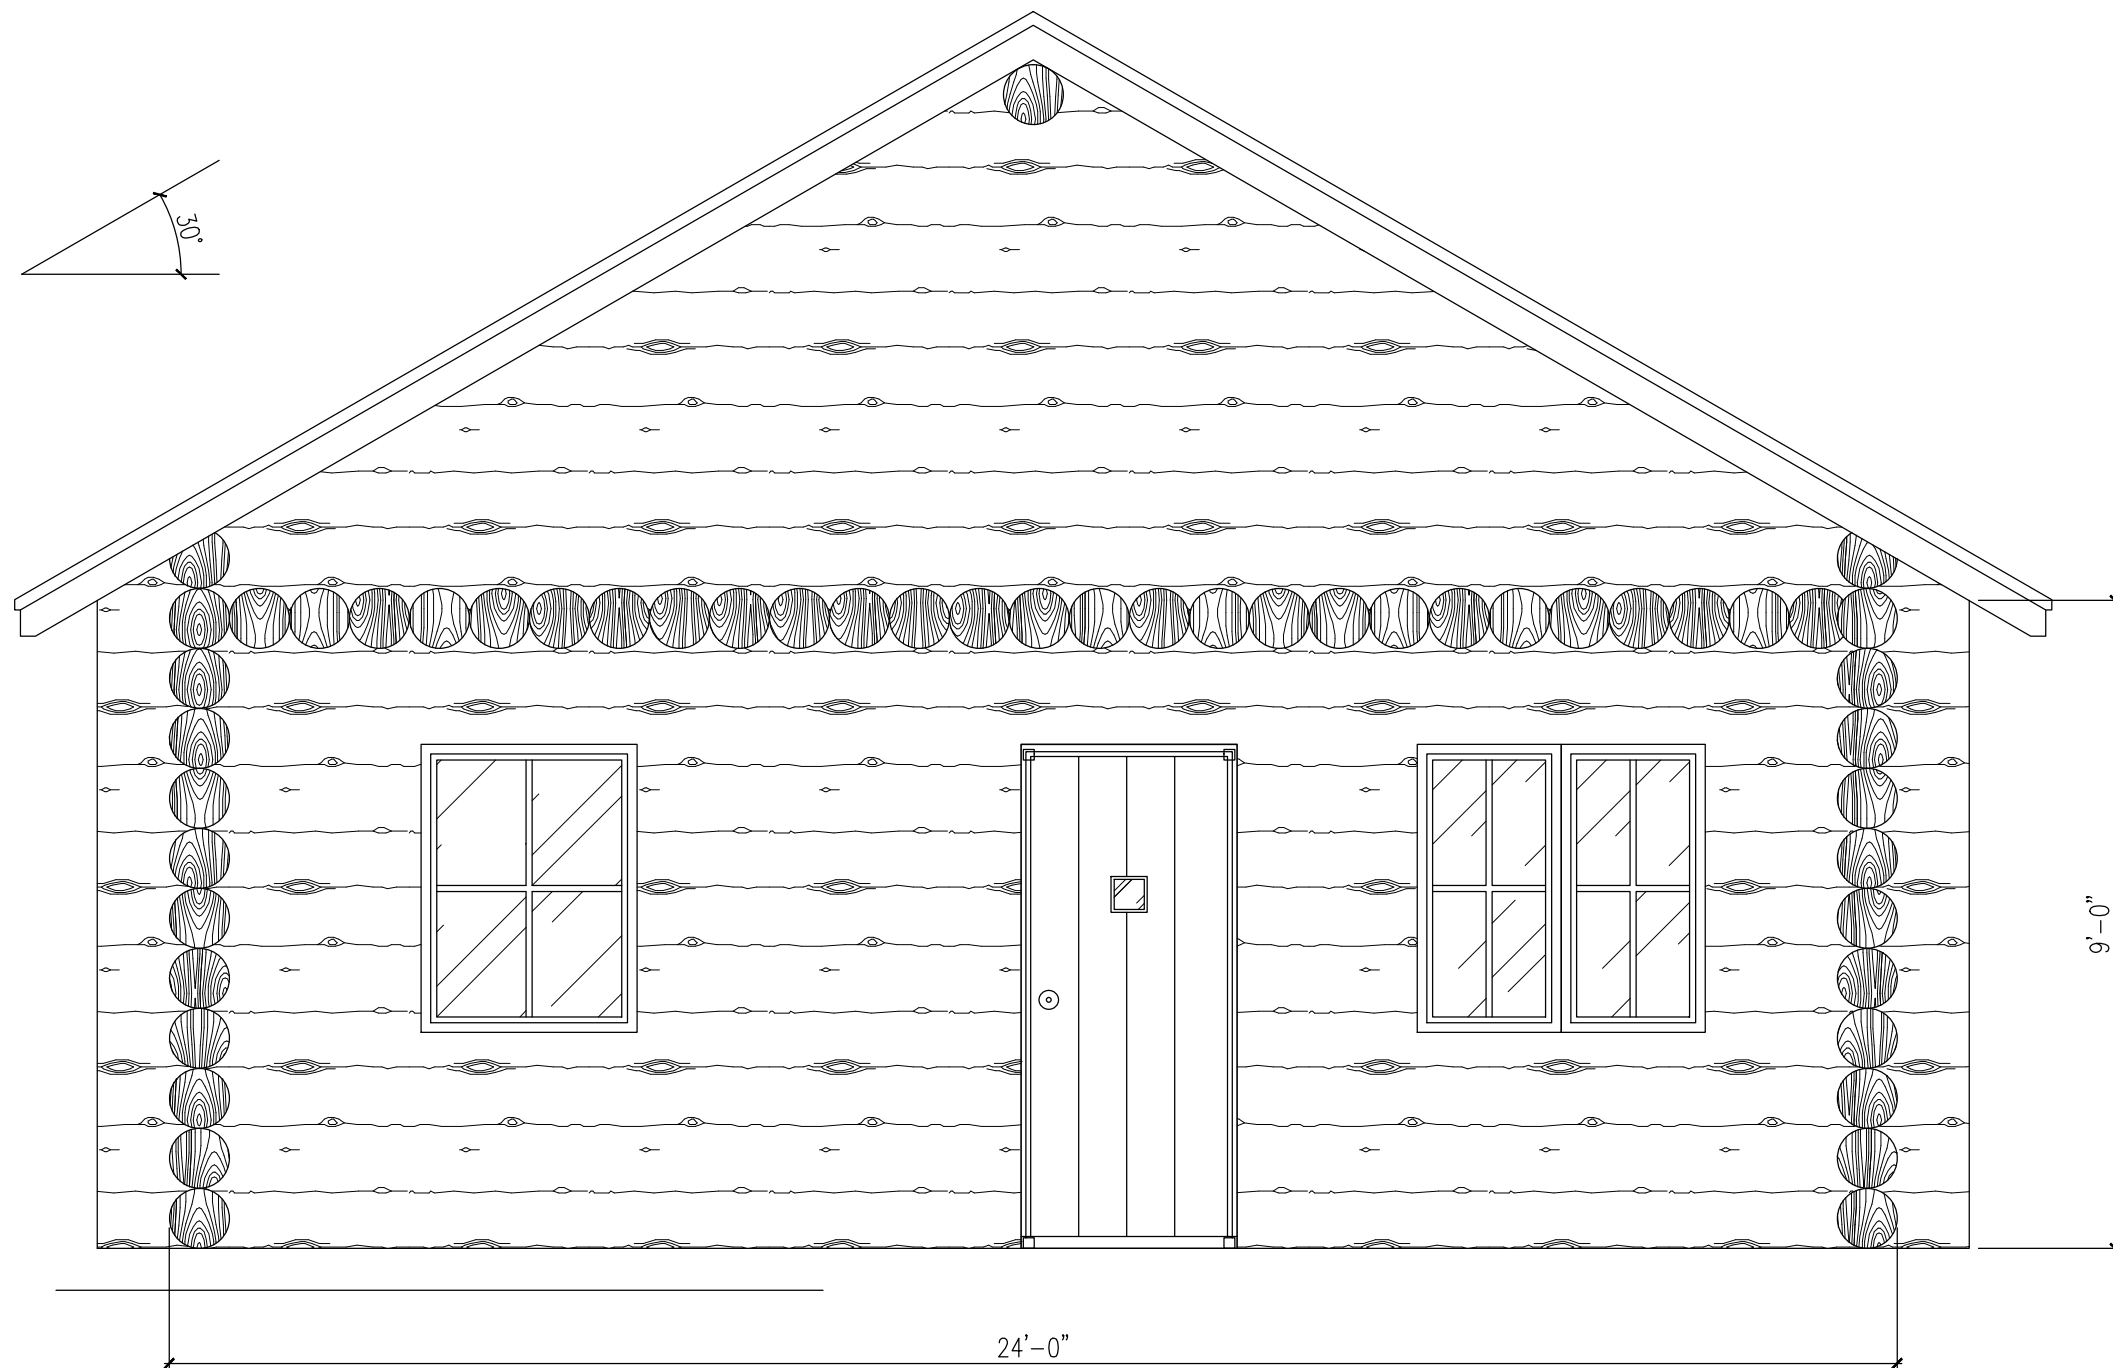

2 FRONT ELEVATION
SCALE: 3/8" = 1'-0"

PROJECT:	WALDEN	
DWG TITLE: FRONT ELEVATION	PAPER SIZE: 17 X 11 inches	SHEET No: 2 / 3
SCALE: 3/8" = 1'-0"	DATE: 04 / 06 / 16	
PROJECT No. 047 / 16		

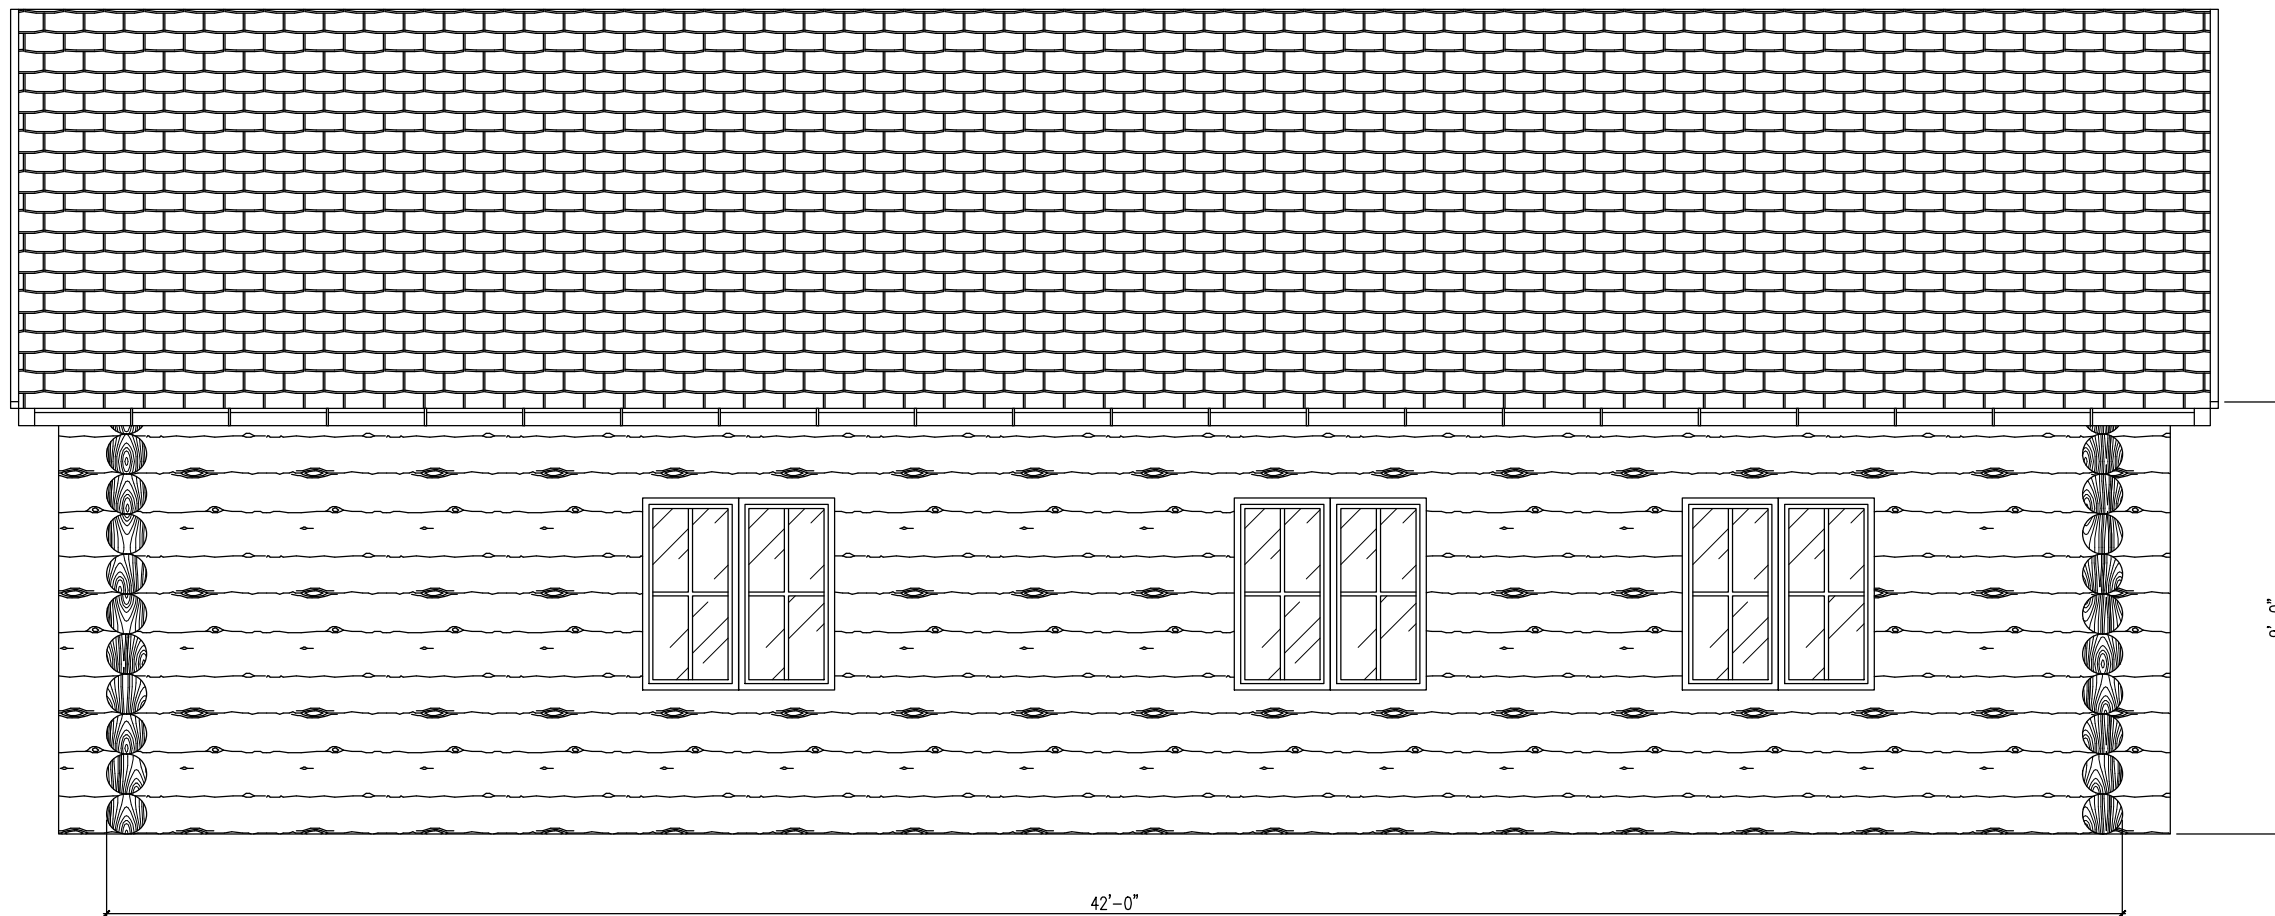

3 RIGHT ELEVATION
SCALE: 1/4" = 1'-0"

PROJECT:	WALDEN	
DWG TITLE: RIGHT ELEVATION	PAPER SIZE: 17 X 11 inches	SHEET No: 3 / 3
SCALE: 1/4" = 1'-0"	DATE: 04 / 06 / 16	
PROJECT No. 047 / 16		